


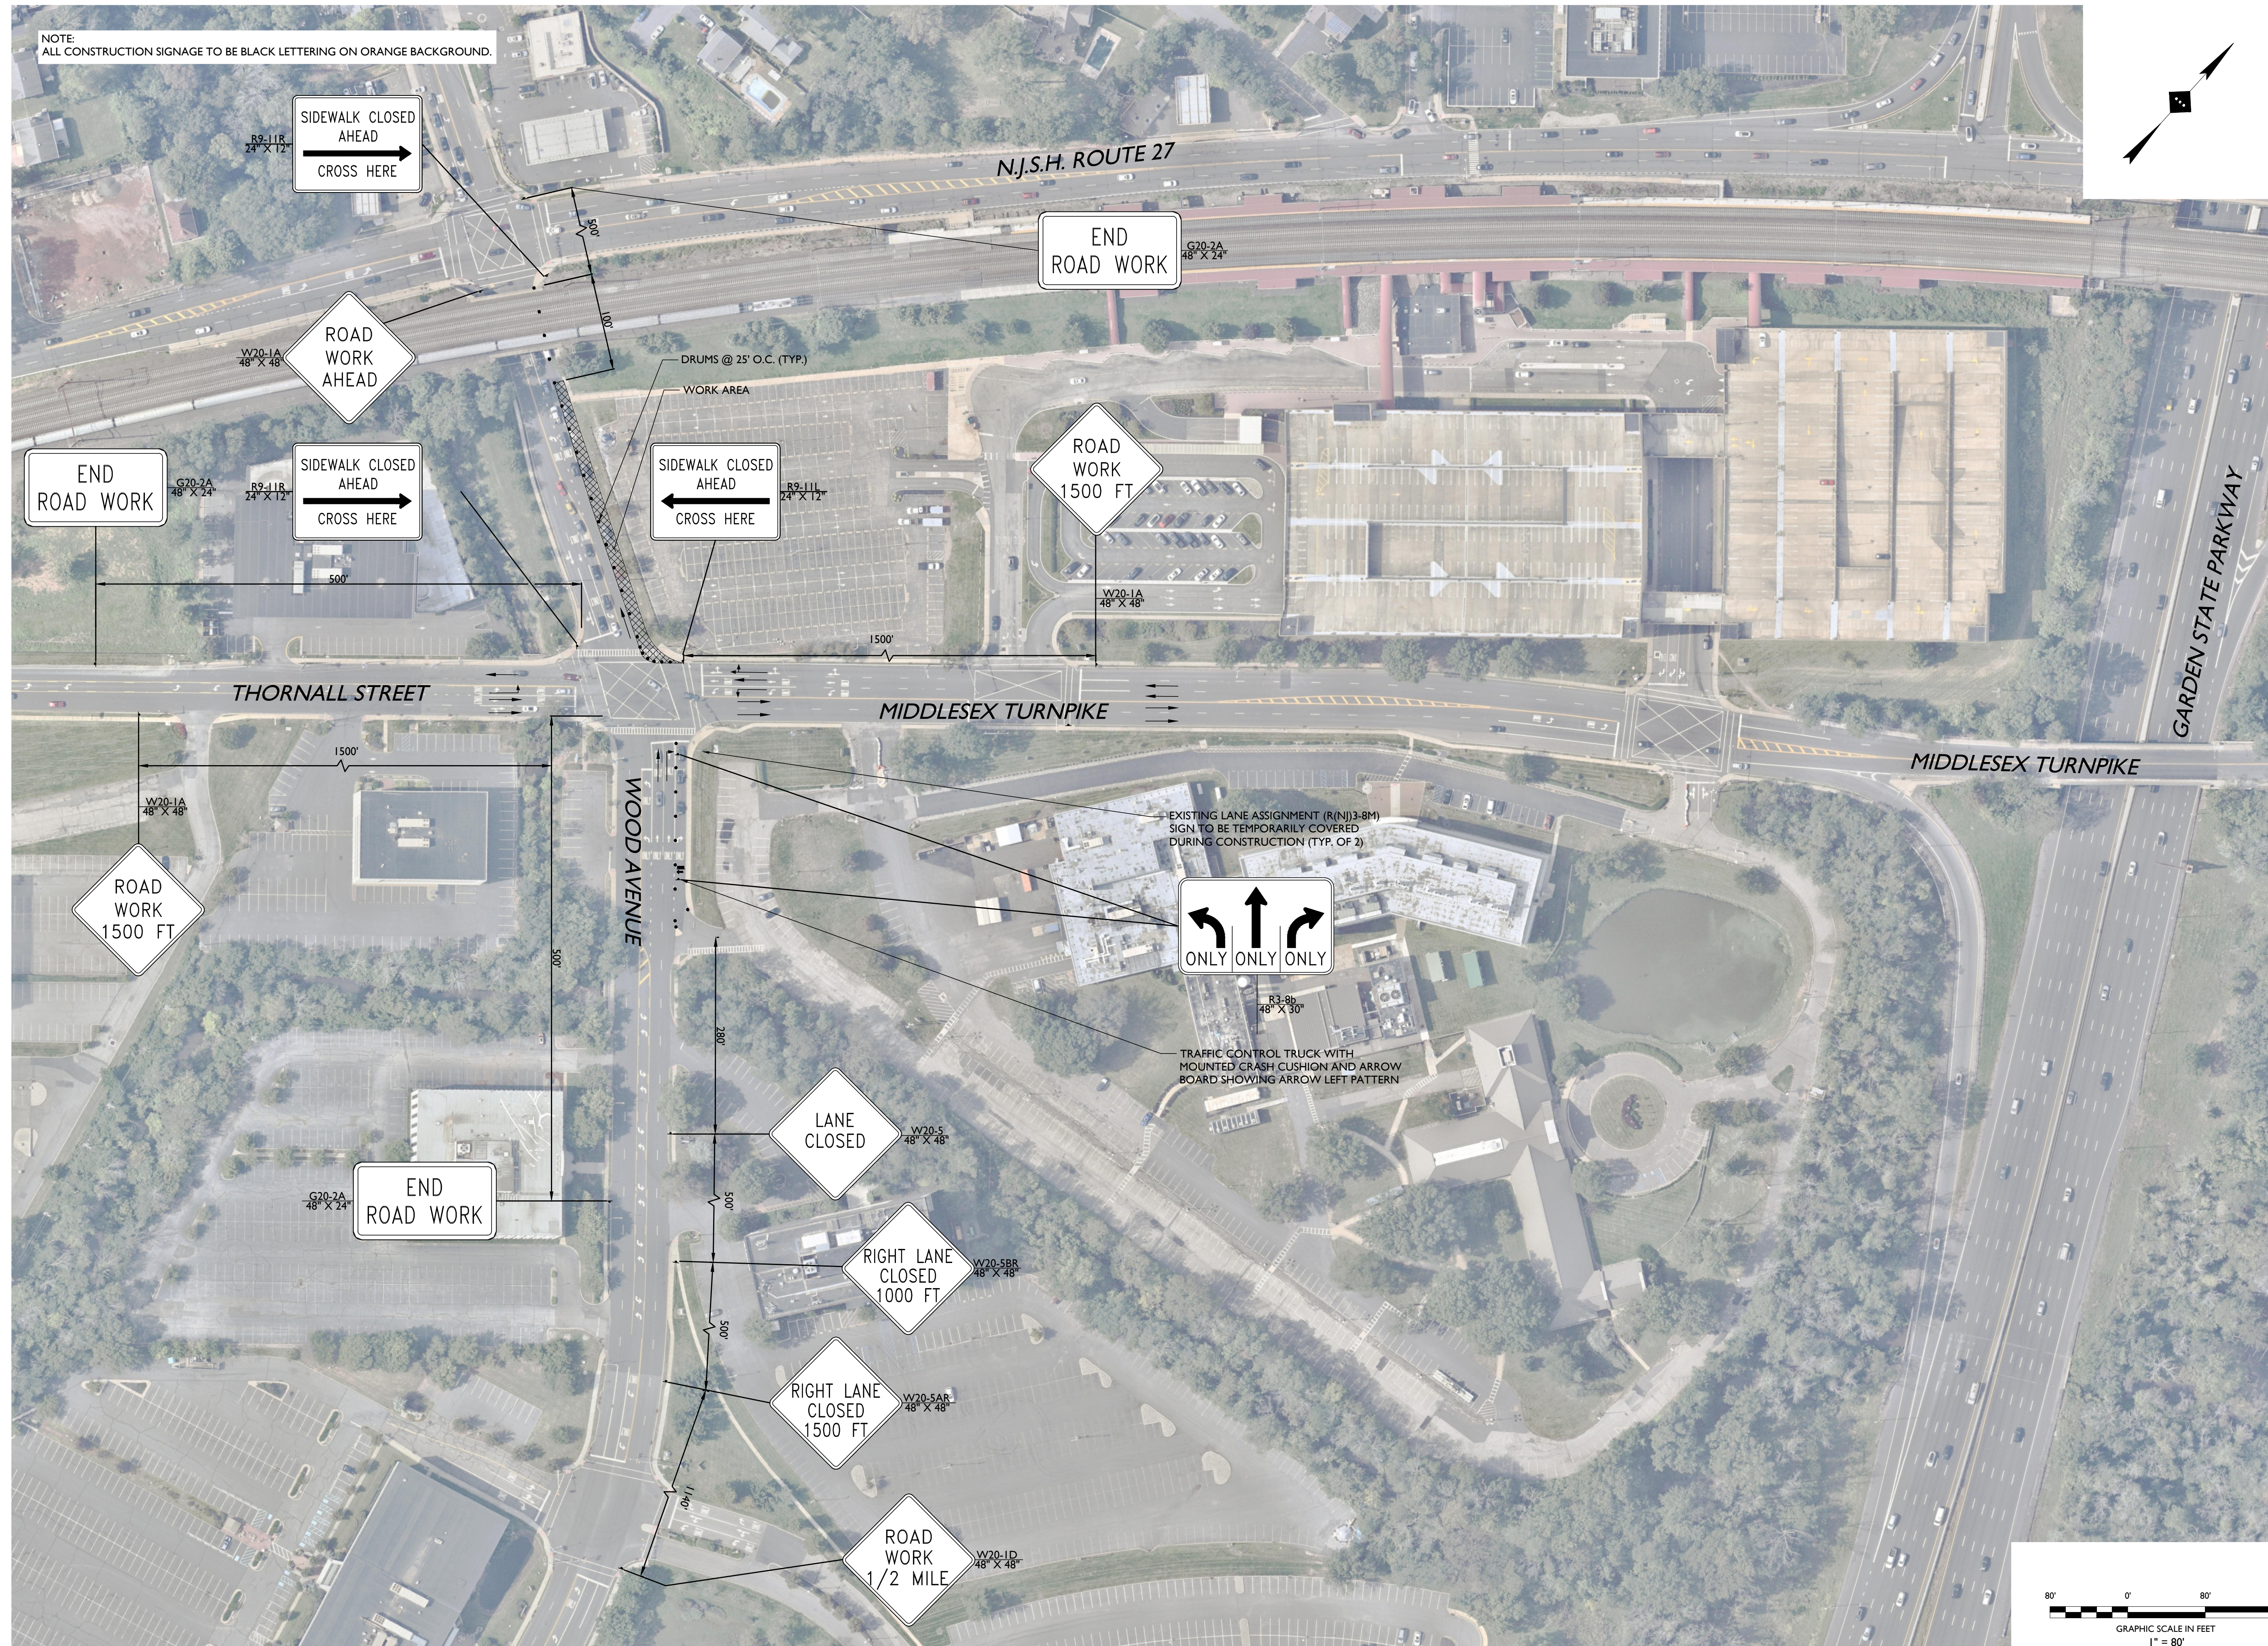

STONEFIELD engineering & design		Rutherford, NJ · New York, NY · Boston, MA Princeton, NJ · Tampa, FL · Detroit, MI www.stonefieldeng.com		Headquarters: 92 Park Avenue, Rutherford, NJ 07070 Phone 201.340.4468 · Fax 201.340.4472		FOR INITIAL SUBMISSION MW BY DATE 07/09/2025		DESCRIPTION	
NOT APPROVED FOR CONSTRUCTION									
TRAFFIC CONTROL PLAN		DOR WOODBRIDGE, LLC PROPOSED MIXED-USE DEVELOPMENT BLOCK 434.0 I, LOT 1.02 100 MIDDLESEX TURNPIKE TOWNSHIP OF WOODBRIDGE MIDDLESEX COUNTY, NEW JERSEY							
MATTHEW J. SECKLER, P.E. NEW JERSEY LICENSE No. 48731 LICENSED PROFESSIONAL ENGINEER									
STONEFIELD engineering & design		SCALE: 1" = 80' PROJECT ID: RUT-220073							
TRAFFIC CONTROL PLAN									
DRAWING:									
TC-2									